

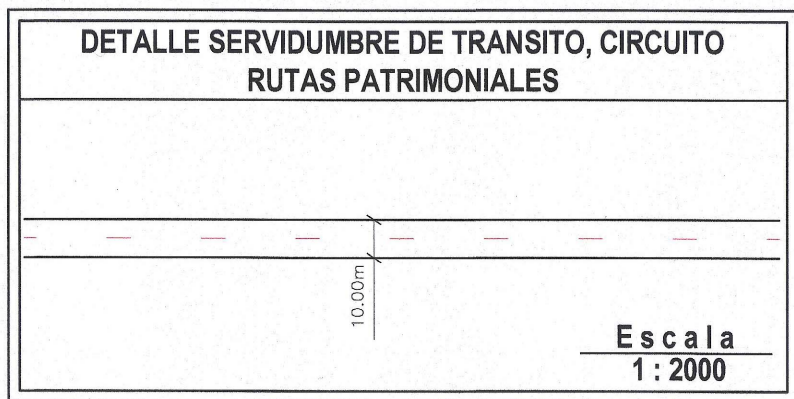
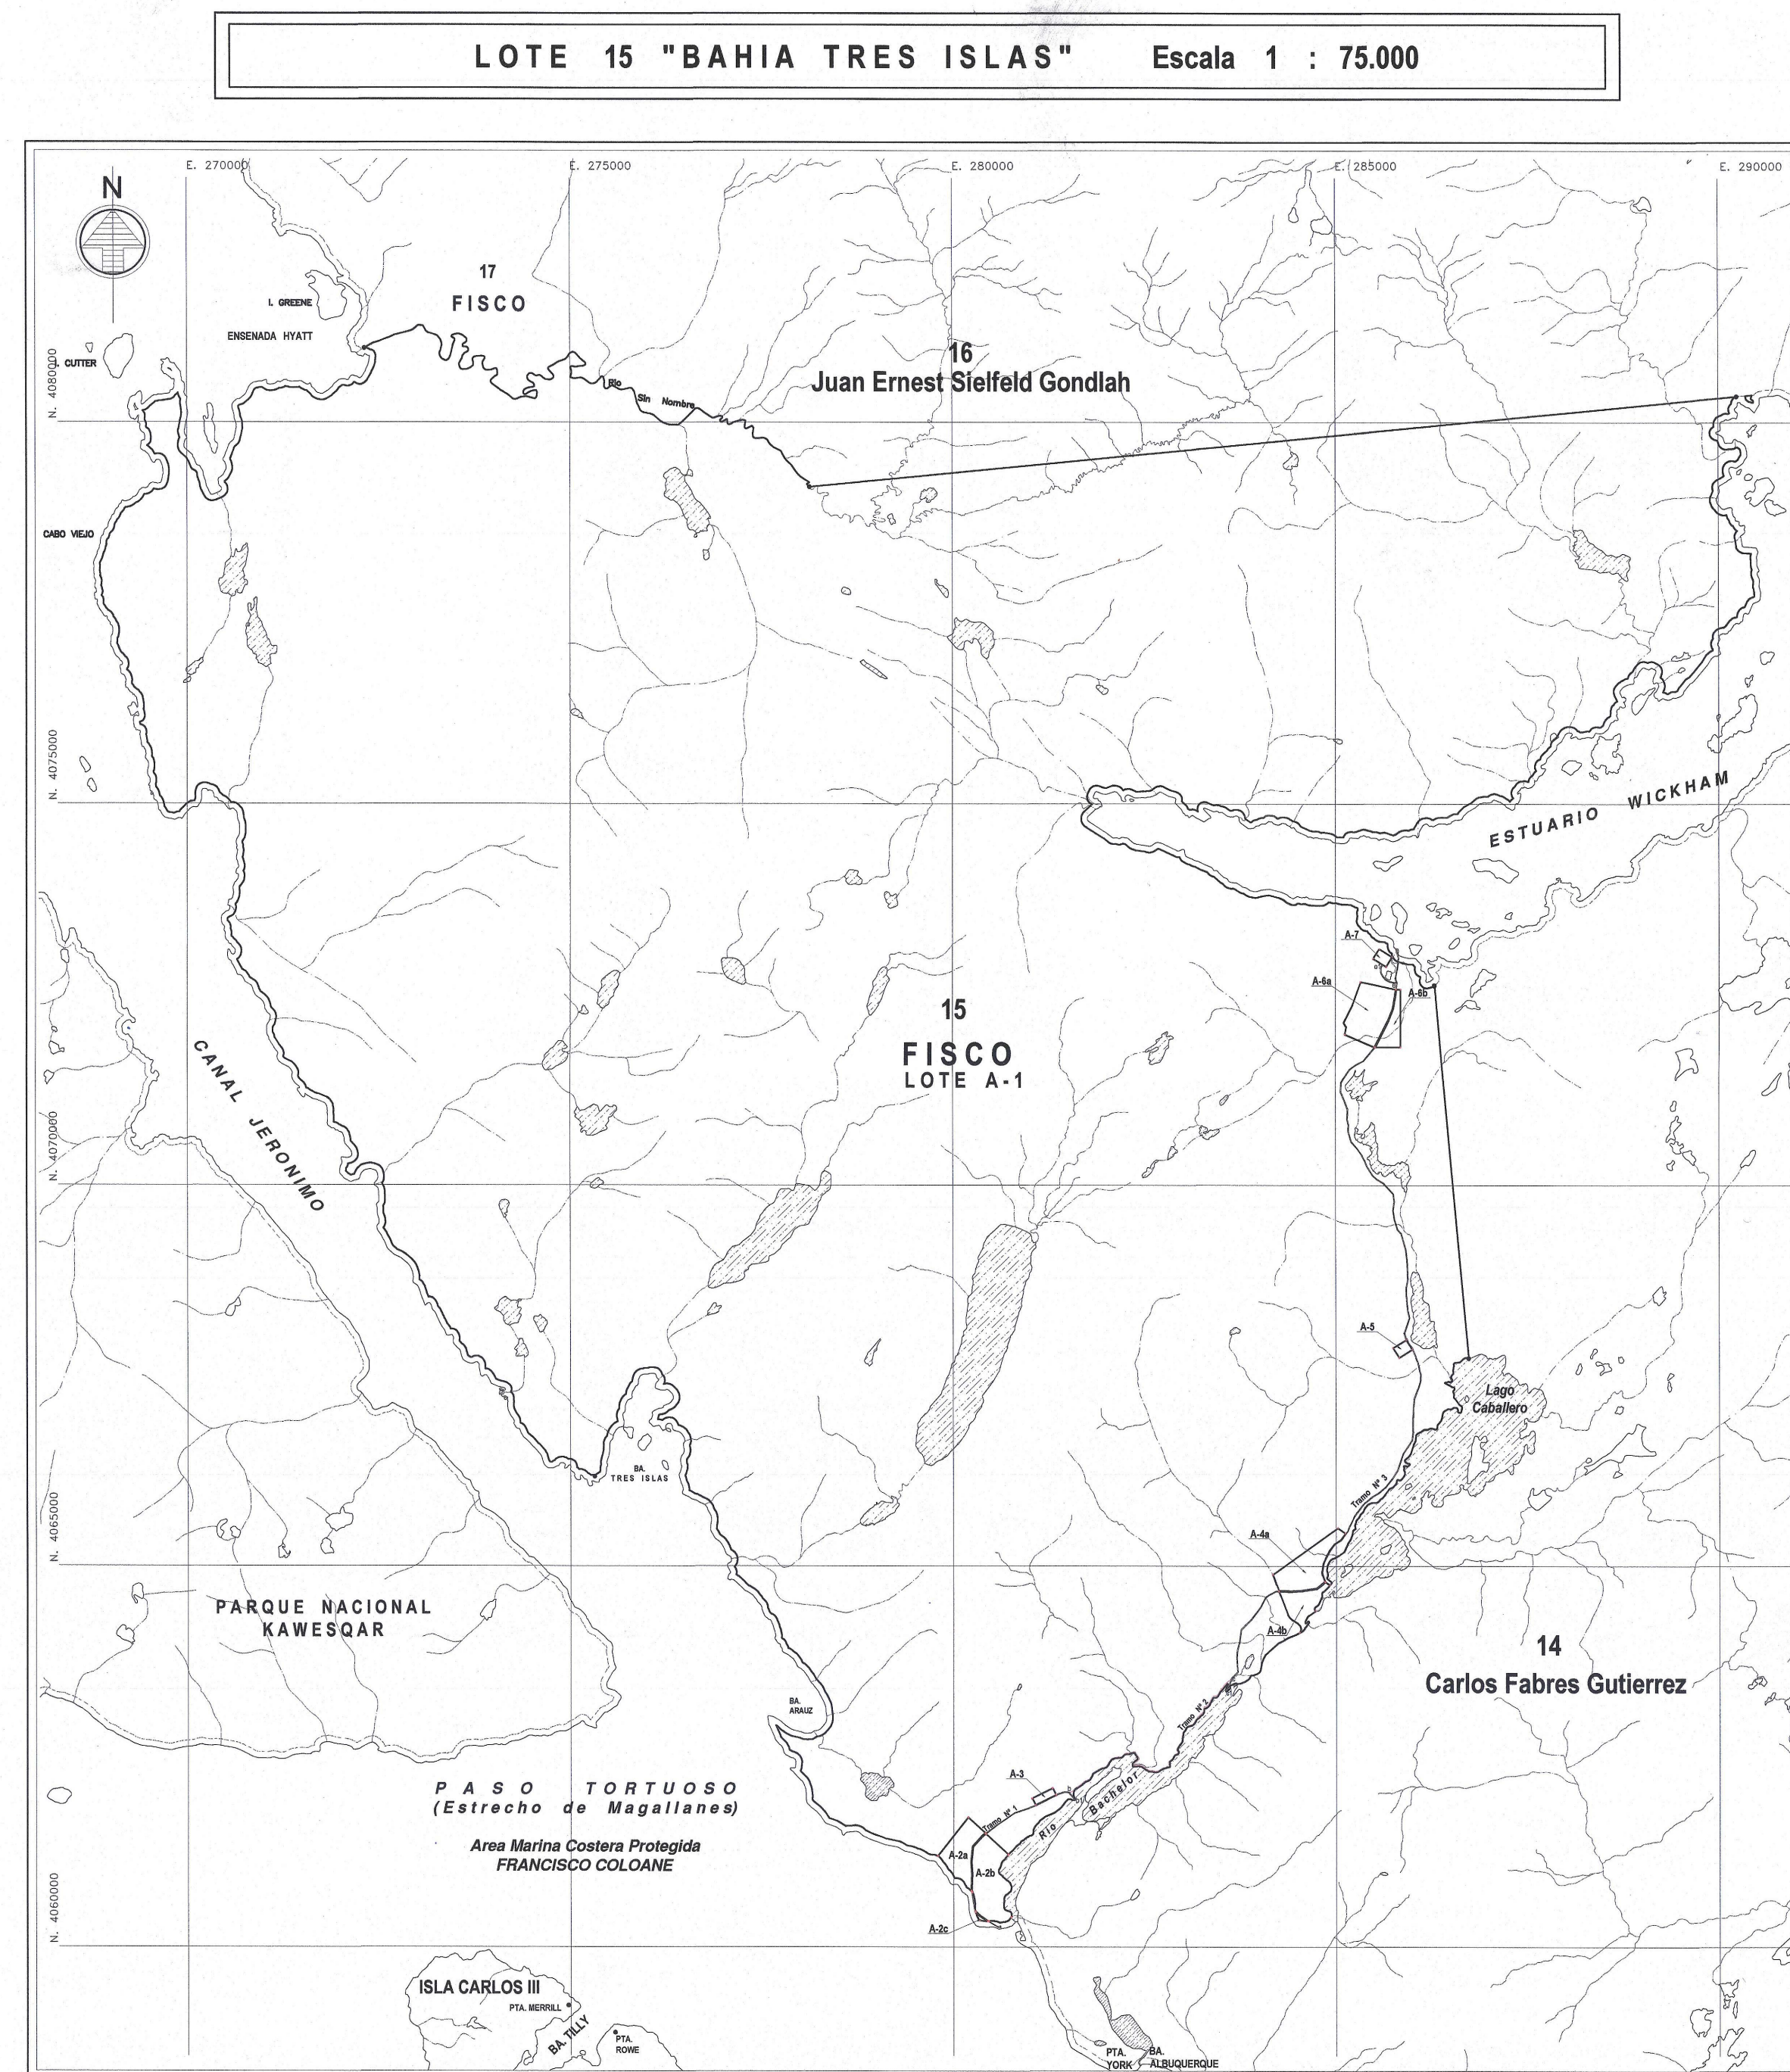
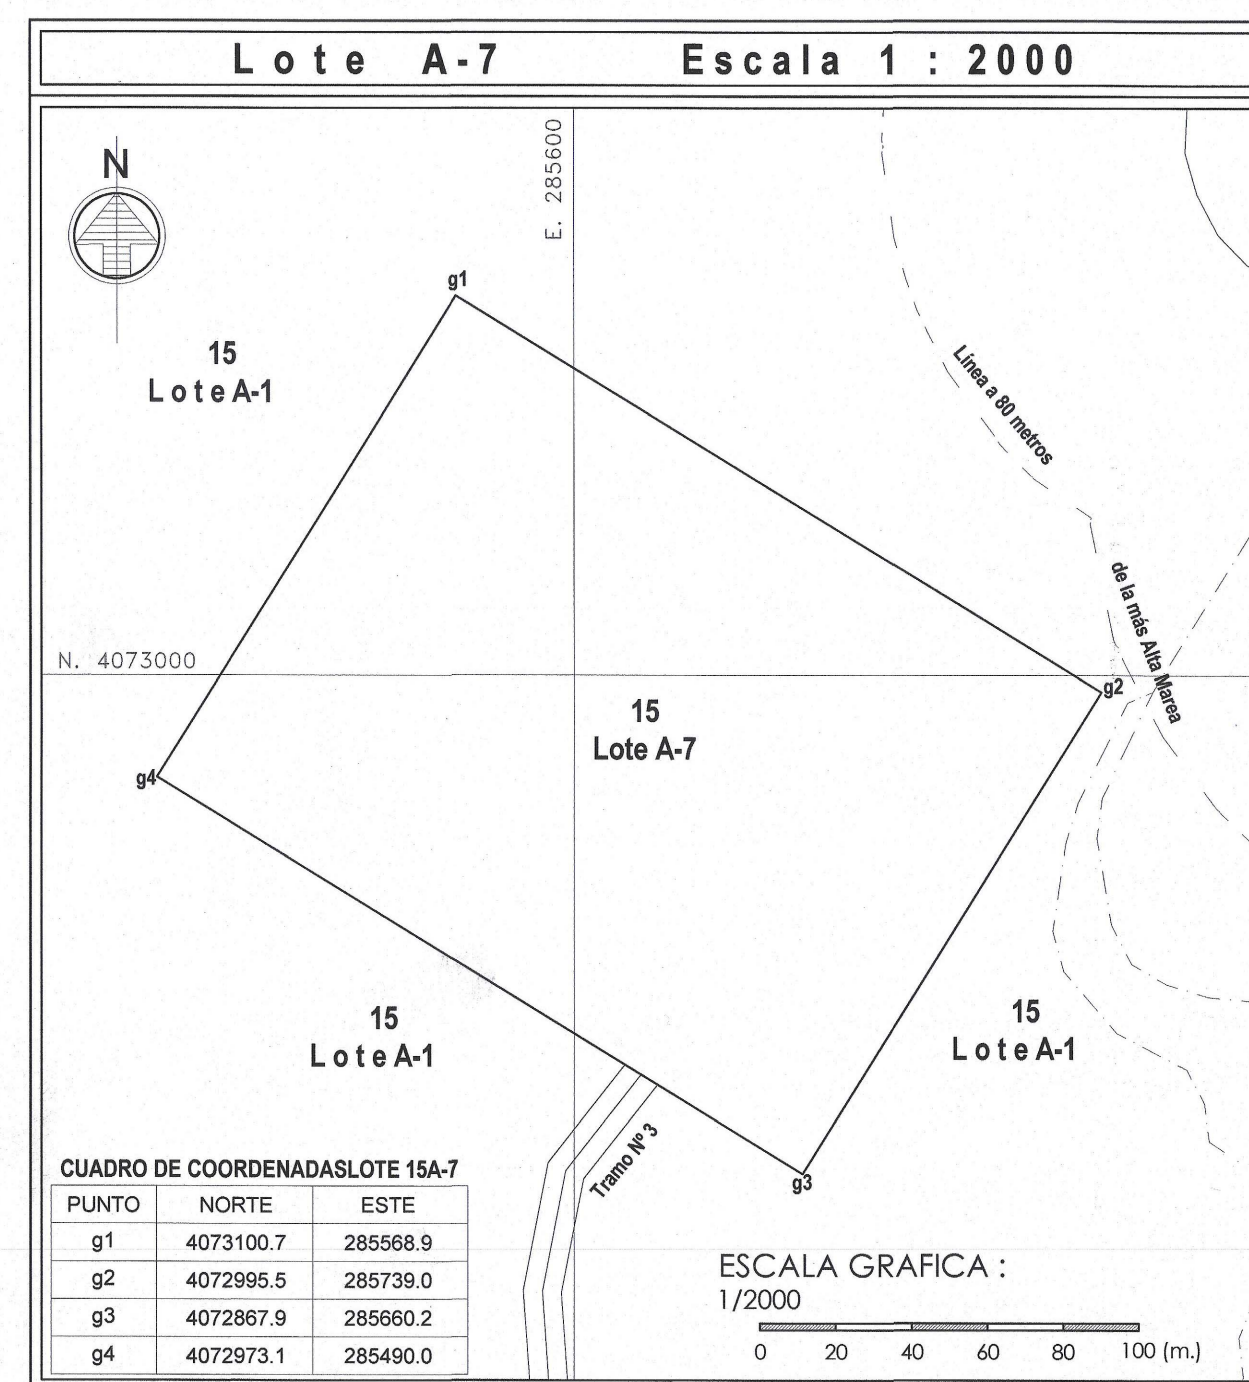
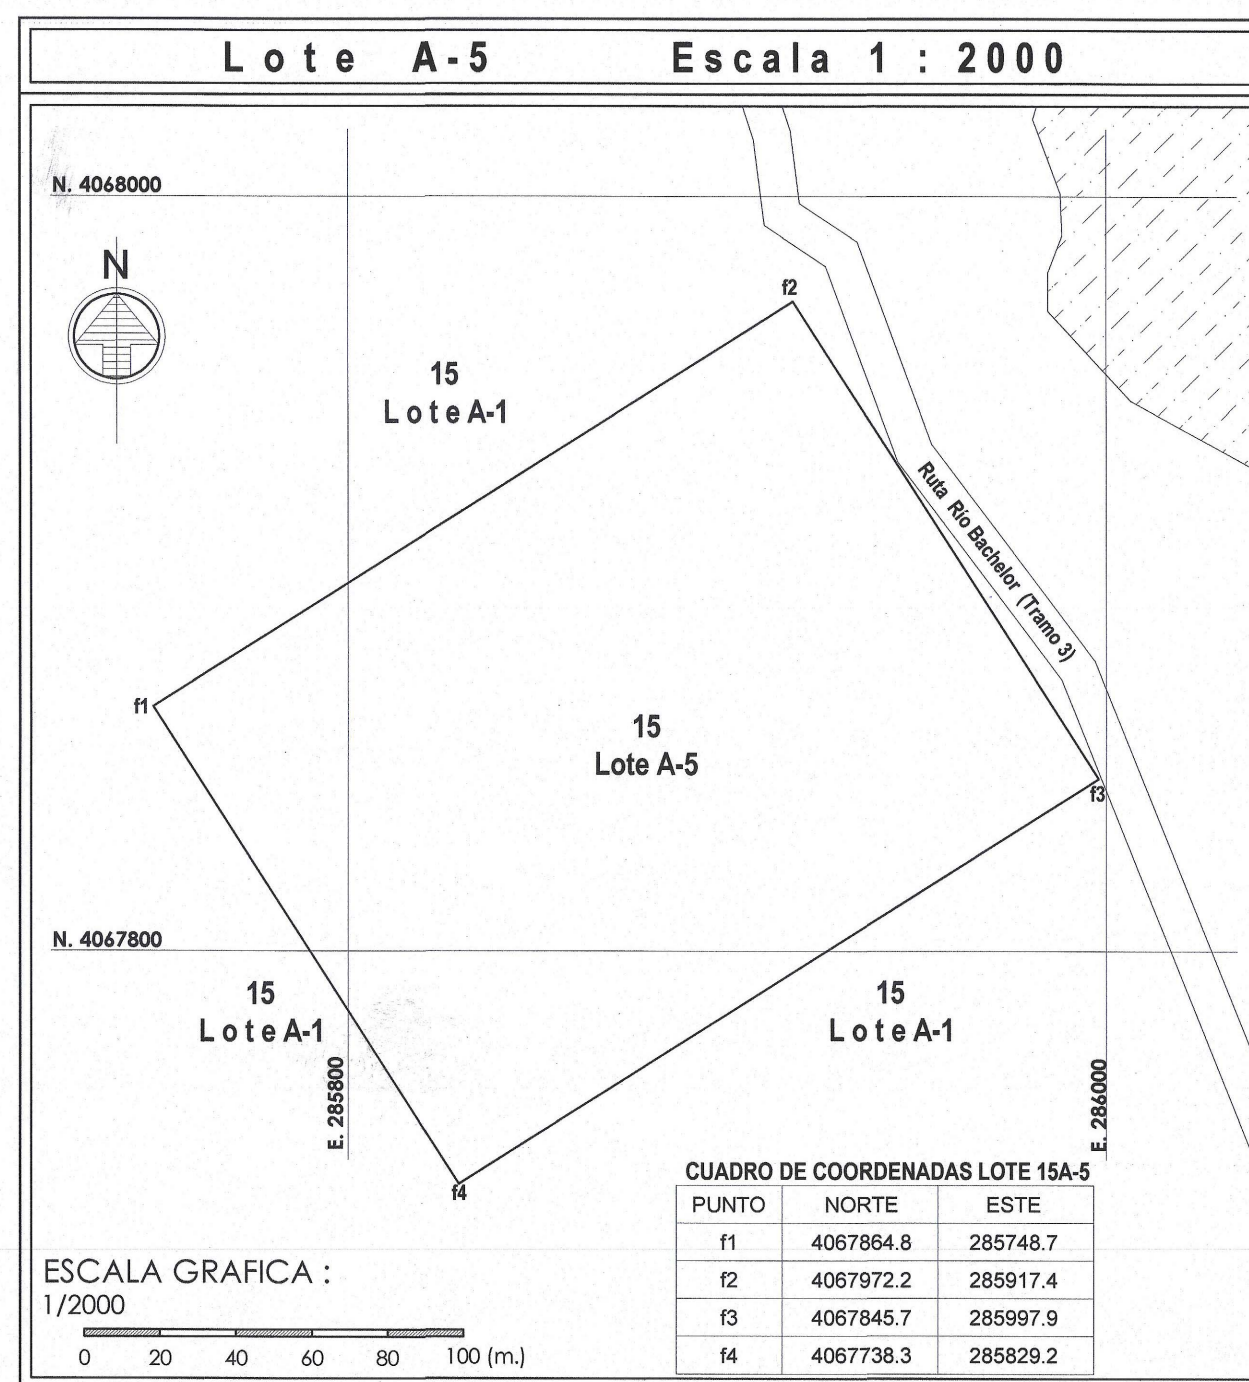
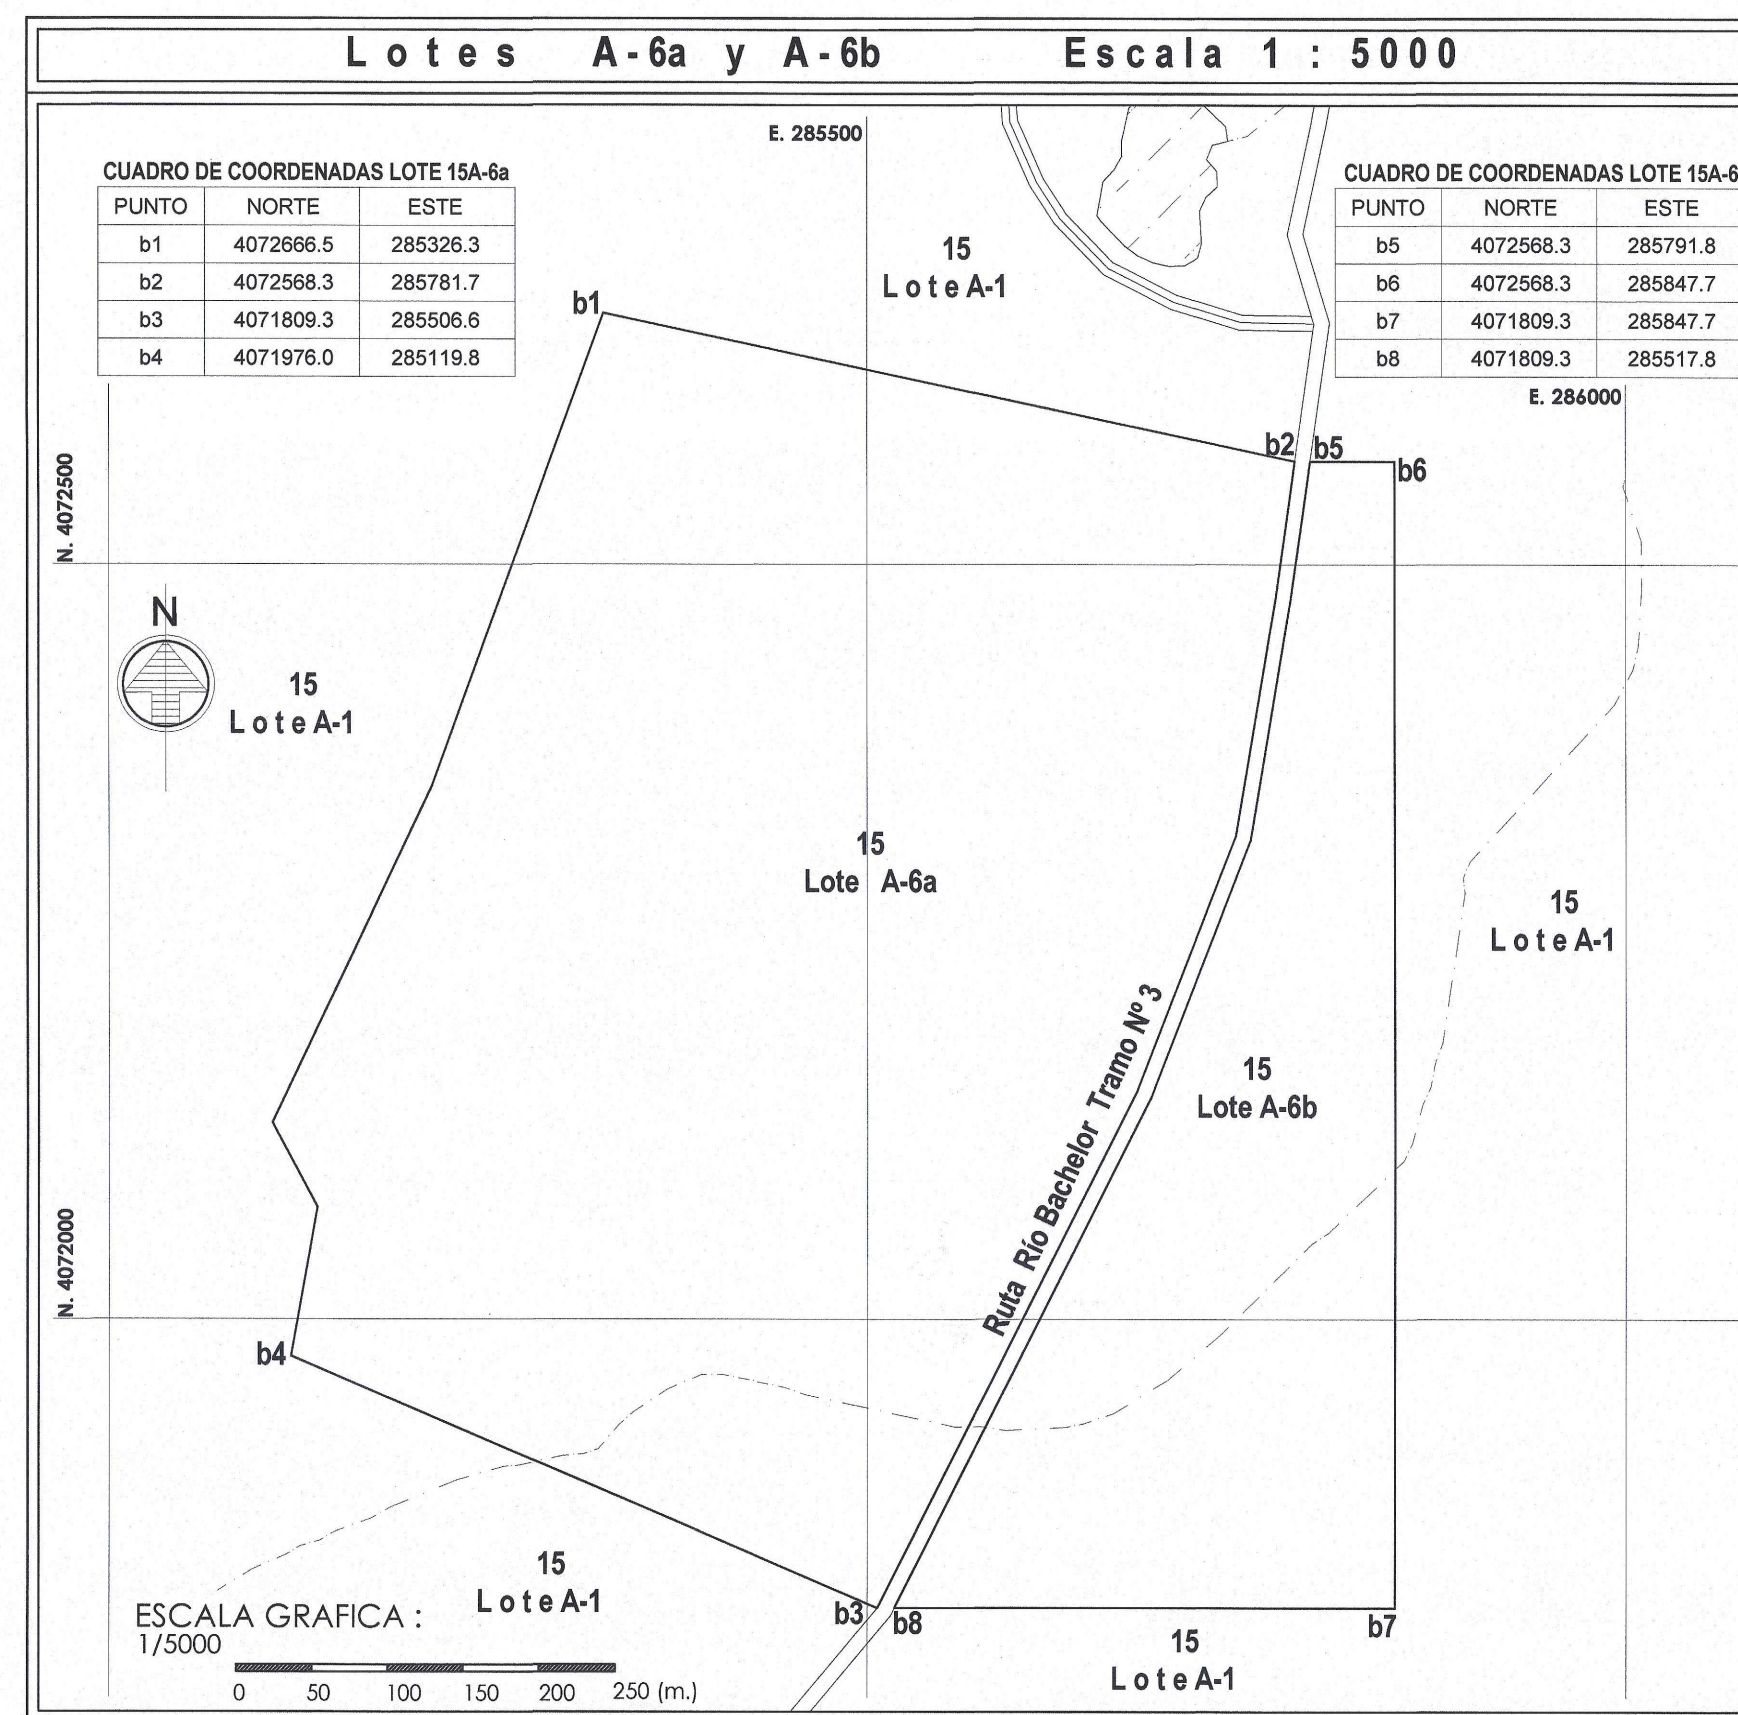


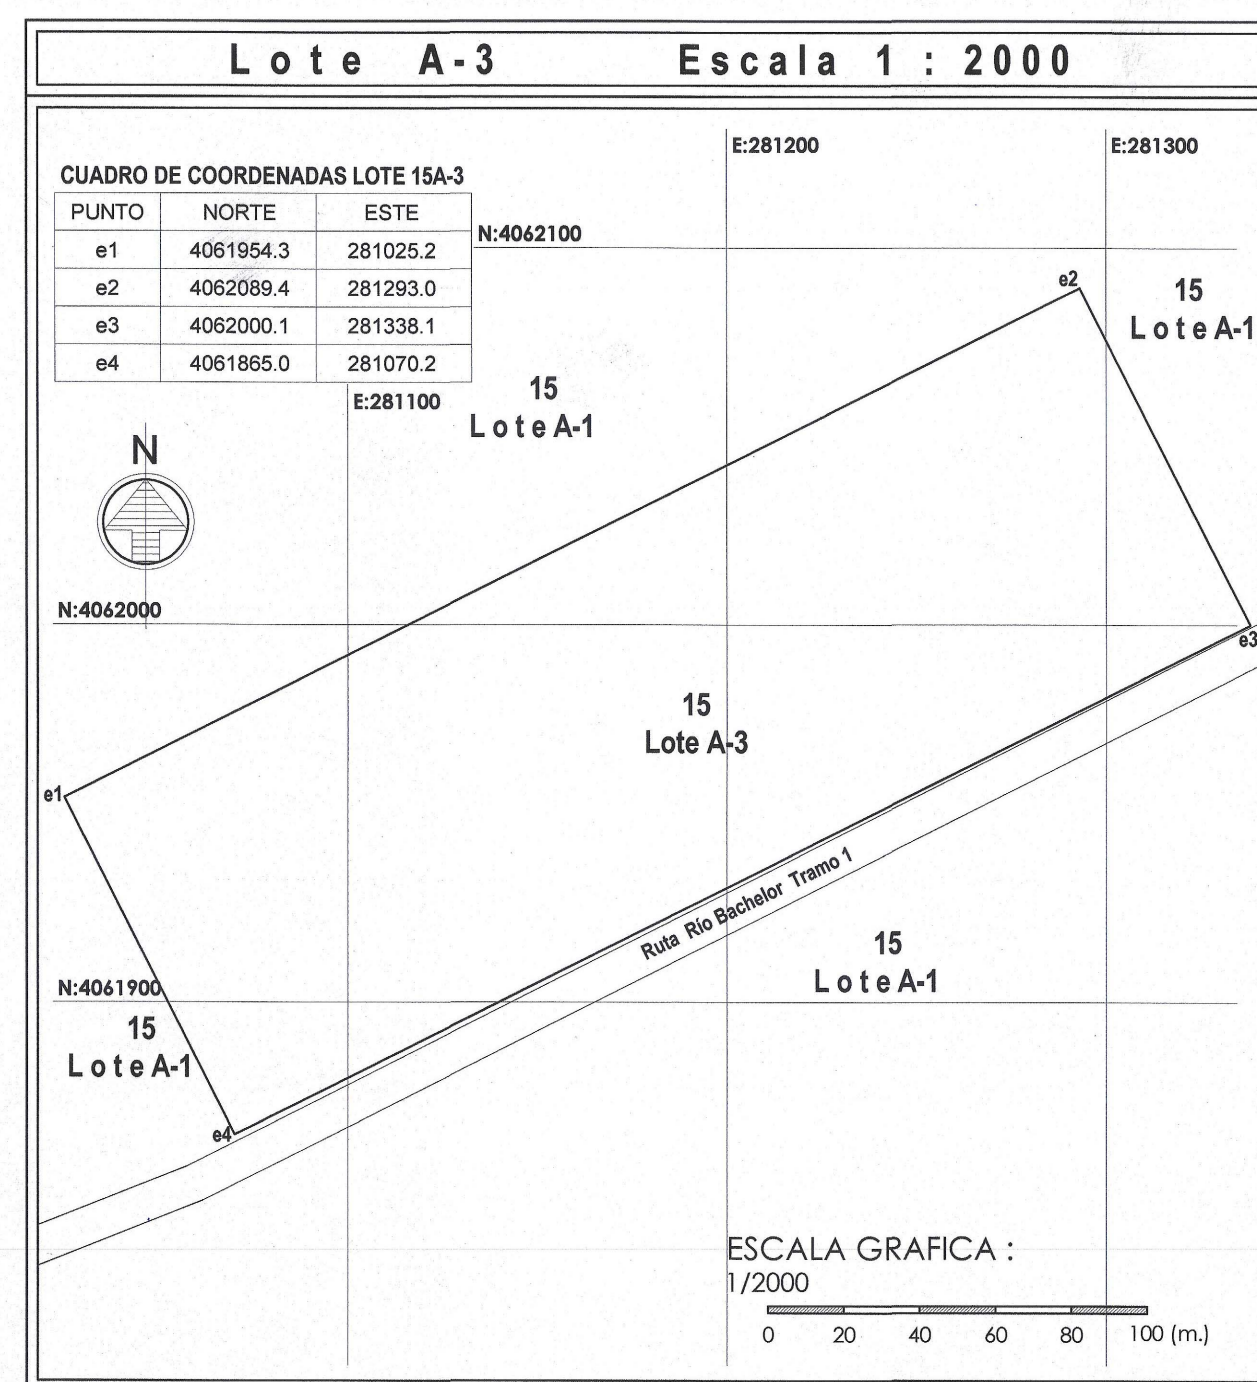

CUADRO DE SUPERFICIES DE TRAMOS RUTA RIO BACHELOR			
Tramos	Seccion Tramo	Longitud (m)	Superficies Totales (has)
Tramo 1	a - b	2703,14	2,70
	b - b1	123,15	0,12
Tramo 2	b - c	3317,75	3,32
	c - c1	186,63	0,19
Tramo 3	c - d	11368,07	11,37
	e - e1	368,06	0,37
Superficie y Longitudes Totales		18066,80	18,07

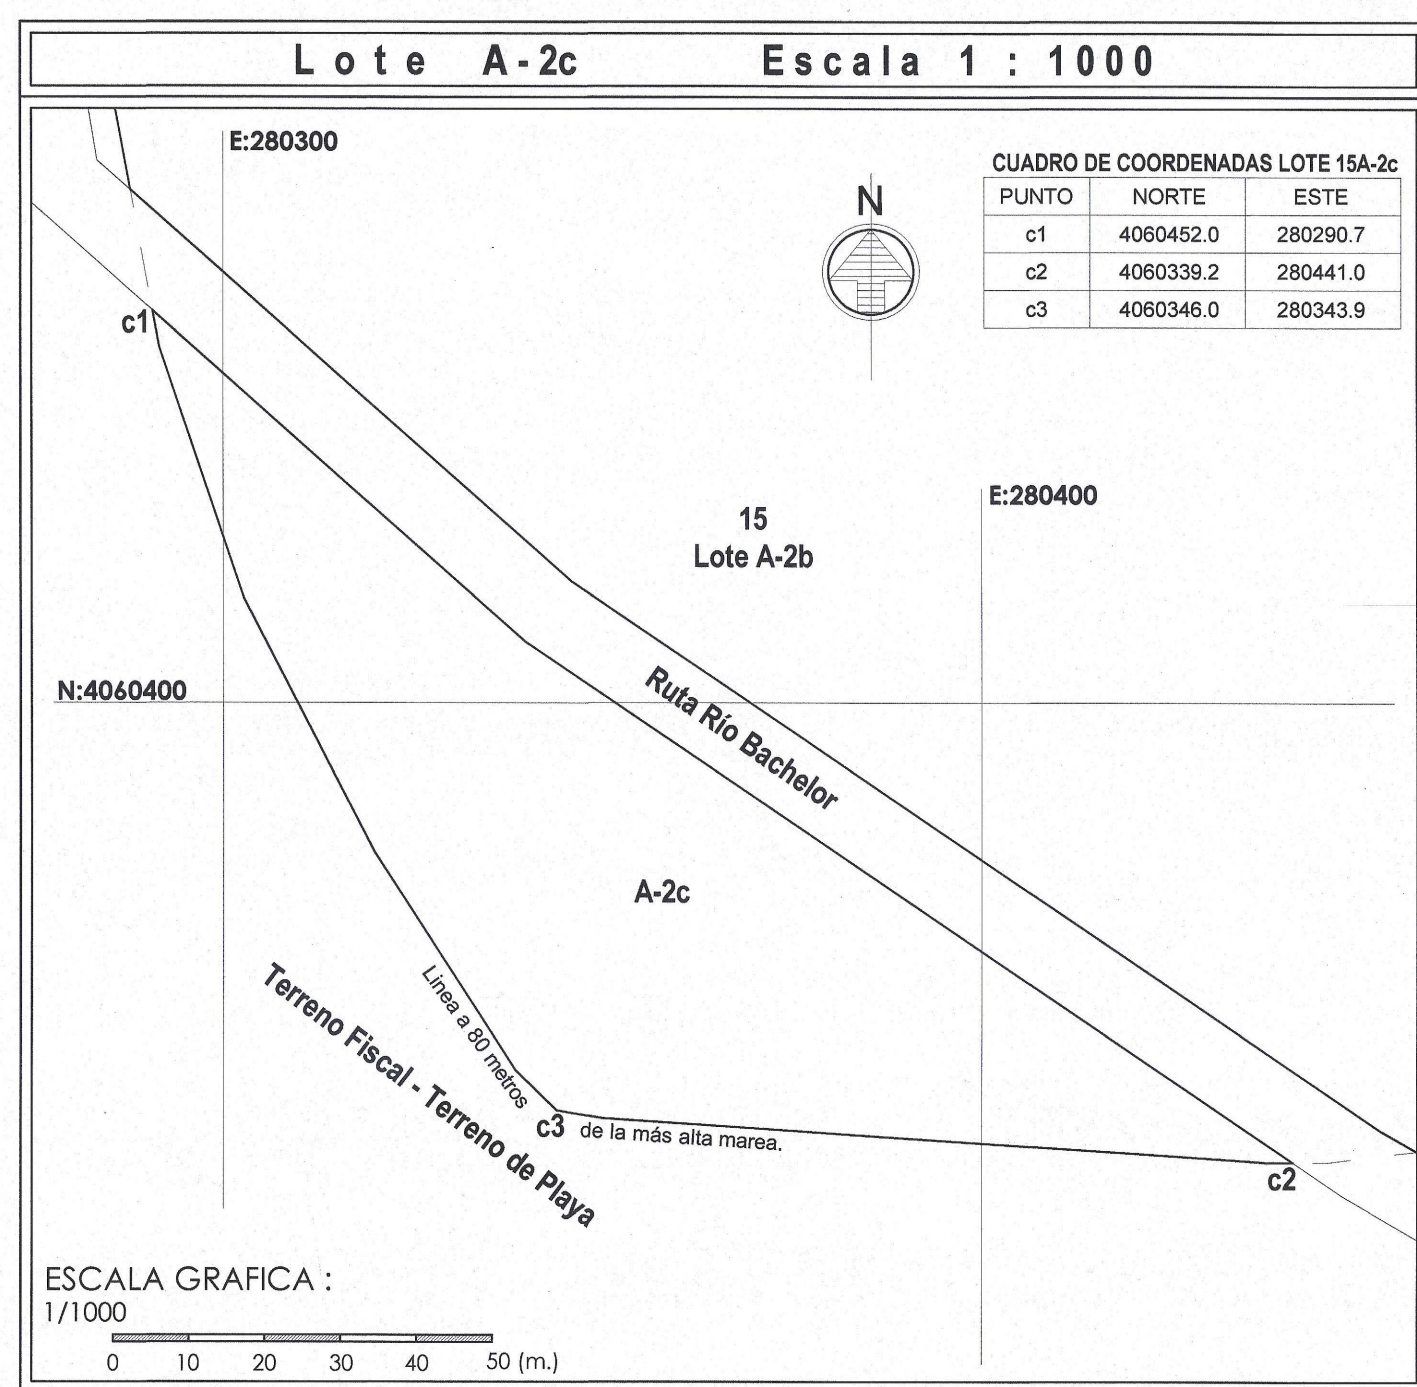

CUADRO DE SUPERFICIES			
Lote 15	Superficie Parcial (hás)	Superficie Afecta Ley 18255 (hás).	Superficie Total (hás).
A-1	24656,75	519,11	25175.86
A-2a	25,83	-	25.83
A-2b	43,67	-	43,67
A-2c	0,50	-	0,50
A-3	3,00	-	3,00
A-4a	33,19	-	33,19
A-4b	18,43	-	18,43
A-5	3,00	-	3,00
A-6a	37,42	-	37,42
A-6b	12,35	-	12,35
A-7	3,00	-	3,00
Ruta Bachelor	18,07	-	17,76
	24855,21	519,11	25374.32

[illegible]